



PO Box 1305
 Caboolture Qld 4510
 Office (07) 54952011
 Fax: (07) 54952677
 ACN: 065 955 179

NOTE :
 * ALL CONSTRUCTION TO BE IN ACCORDANCE WITH BUILDING CODE OF AUSTRALIA AND AS. 1684.2 - 1999 TIMBER FRAMING MANUAL.
 * WINDOW CODES DENOTE HEIGHT x WIDTH e.g. 1218 - 1200 HIGH x 1800 WIDE.
 * DIMENSIONS TO BE VERIFIED BY CONTRACTORS PRIOR TO PREPARATION OF SHOP DRAWINGS OR MANUFACTURING. DIMENSIONS TAKE PREFERENCE OVER SCALE.

© 2011 MANCORP

CLIENT
MANCORP QUALITY HOMES


PROJECT
PROPOSED RESIDENCE

LOCATION
**LOT 117
 DENHAM CRESCENT,
 NORTH LAKES**


AMENDMENTS

ISSUE	DATE	DESCRIPTION
A	17/03/11	PRELIMINARY

DRAWN: A.WATTS	CHECKED:
DATE: 17/03/11	SCALE: AS SHOWN
JOB NO.	SHEET No. 1 OF 3

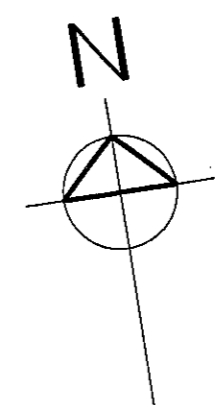

DENHAM CRESCENT

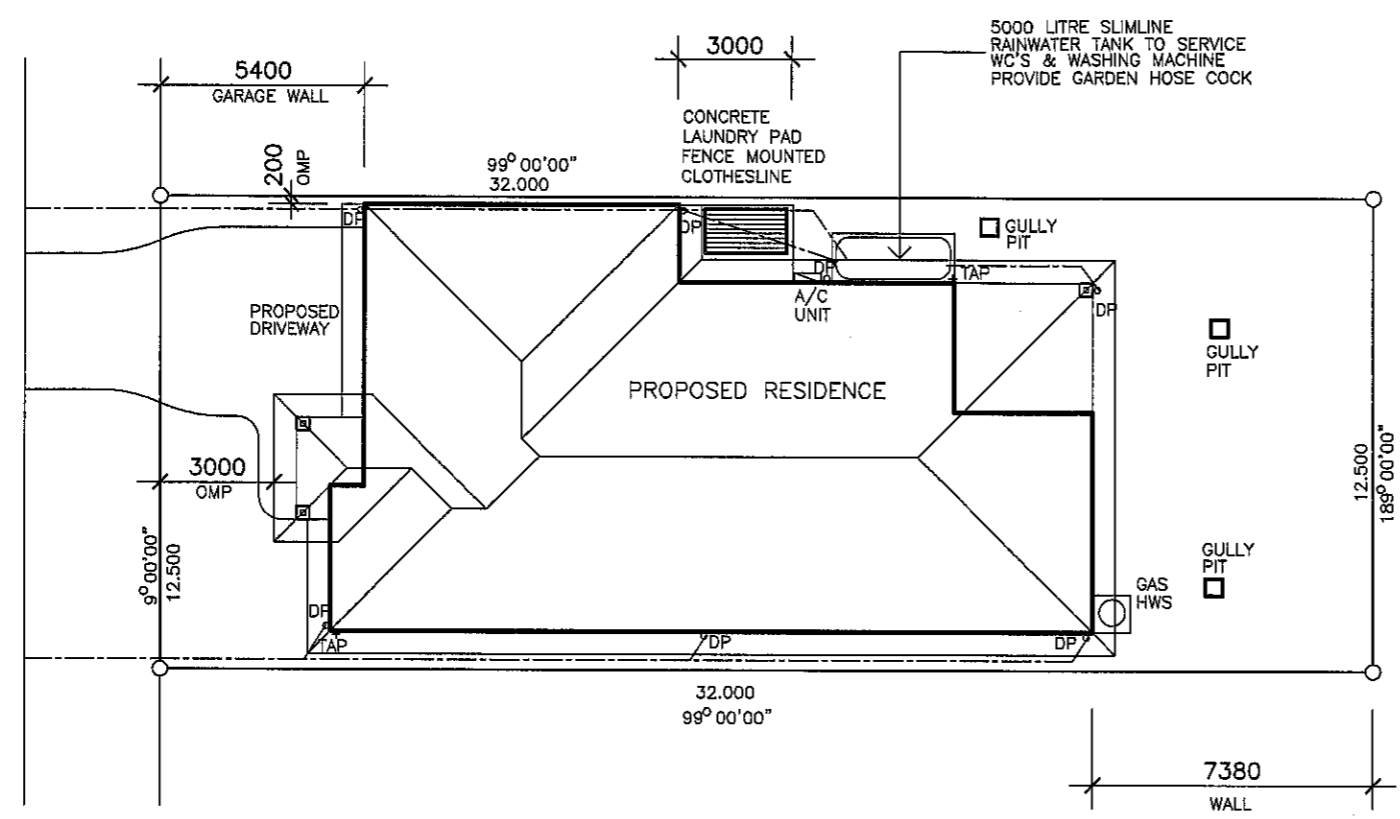


NOTE
 DRAWING SYMBOLS USED ON THIS DRAWING ARE NOT TRUE REPRESENTATION OF ITEMS INCLUDED IN CONTRACT. REFER TO CONTRACT FOR SPECIFIED ITEMS

NOTE
 STORMWATER TO DISCHARGE INTO EXIST. STORMWATER LINES & RETICULATE TO EXIST. LAWFULL POINT OF DISCHARGE
 ALL STORMWATER LINES TO HAVE MINIMUM 100mm COVER.
 STORMWATER LINES SHOWN ARE INDICATIVE ONLY
 THE CONTRACTOR IS RESPONSIBLE TO ENSURE COMPLIANCE WITH AS.3500, AS.2870 AND BCA
 LEVELS SHOWN REFERENCED TO AHD

AREA	
LIVING	185.4 (46.4% S/C)
PORCH	4.0
ALFRESCO	12.6
TOTAL	202.0sq.m.
AREA OF SITE	400 sq.m.
SITE COVER	50.5%

REAL PROPERTY DESCRIPTION
 LOT 117 ON SP241526
 PARISH : REDCLIFFE
 COUNTY: STANLEY
 AREA : 400 sq.m.

SITE PLAN
 SCALE 1: 200

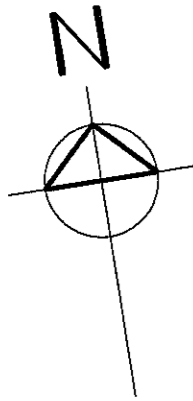

AREA	
LIVING	185.4 (46.4% S/C)
PORCH	4.0
ALFRESCO	12.6
TOTAL	202.0sq.m.
AREA OF SITE	400 sq.m.
SITE COVER	50.5%


NOTE
DRAWING SYMBOLS USED ON THIS
DRAWING ARE NOT TRUE REPRESENTATION
OF ITEMS INCLUDED IN CONTRACT.
REFER TO CONTRACT FOR SPECIFIED ITEMS

APPROVED SMOKE DETECTOR LOCATED ON OR NEAR CEILING TO COMPLY WITH AS. 3786
 SOLID WALLS INDICATE TIMBER CONSTRUCTION
 HATCHED WALLS INDICATE MASONRY CONSTRUCTION



PO Box 1305
 Caboolture Qld 4510
 Office (07) 54952011
 Fax: (07) 54952677
 ACN: 065 955 179

NOTE :
 * ALL CONSTRUCTION TO BE IN ACCORDANCE WITH BUILDING CODE OF AUSTRALIA AND AS. 1684.2 - 1999 TIMBER FRAMING MANUAL.
 * WINDOW CODES DENOTE HEIGHT x WIDTH e.g. 1218 - 1200 HIGH x 1800 WIDE.
 * DIMENSIONS TO BE VERIFIED BY CONTRACTORS PRIOR TO PREPARATION OF SHOP DRAWINGS OR MANUFACTURING. DIMENSIONS TAKE PREFERENCE OVER SCALE.

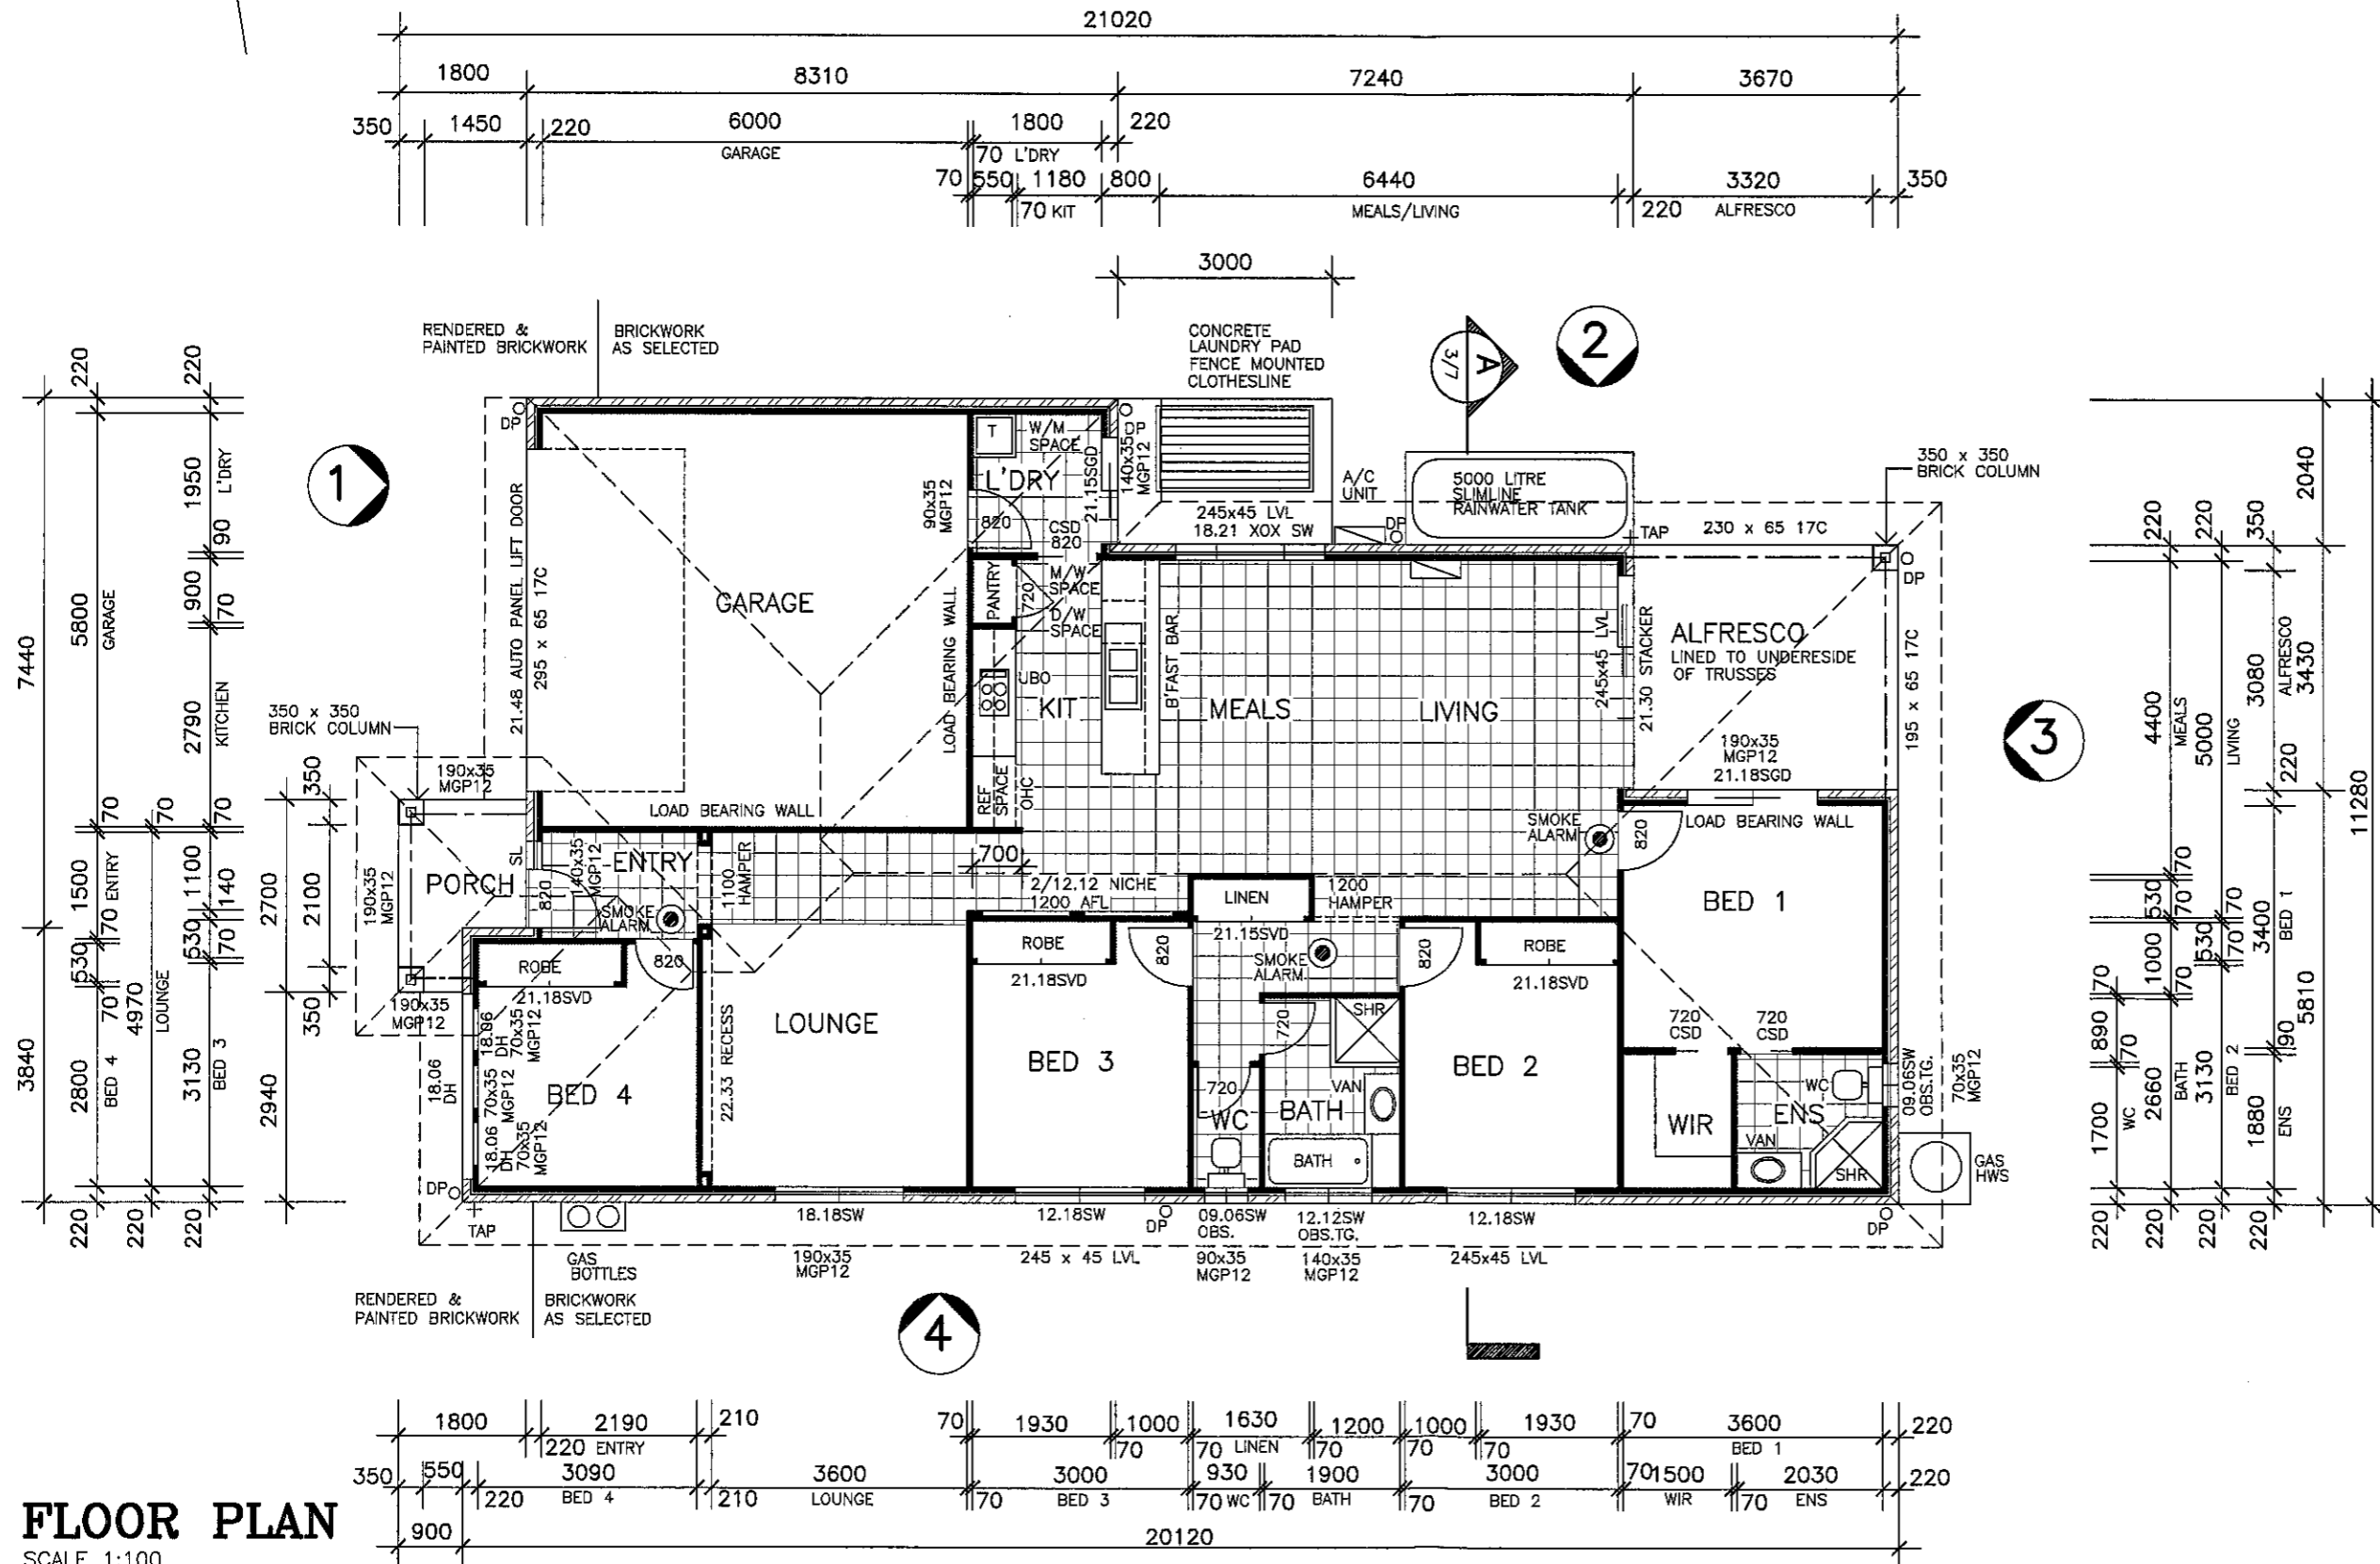


FLOOR PLAN
SCALE 1:100

© 2011 MANCOP
 CLIENT
MANCOP QUALITY HOMES
 PROJECT
PROPOSED RESIDENCE
 LOCATION
LOT 117 DENHAM CRESCENT, NORTH LAKES


AMENDMENTS

ISSUE	DATE	DESCRIPTION
A	17/03/11	PRELIMINARY


DRAWN: A.WATTS CHECKED:
 DATE: 17/03/11 SCALE: AS SHOWN
 JOB NO. SHEET No. 2 OF 3

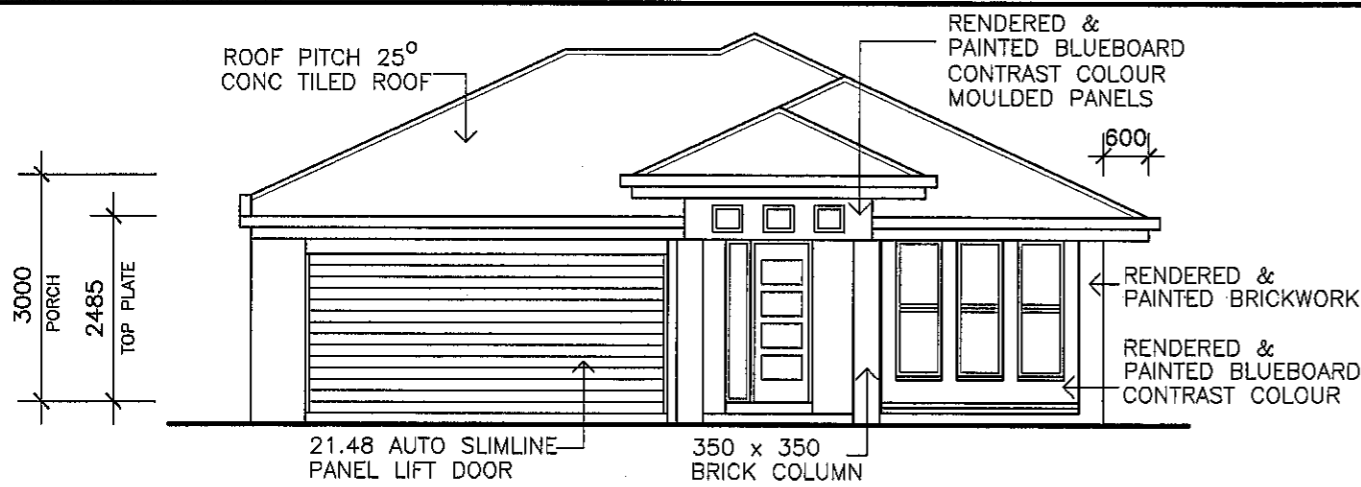


ELEVATION 1

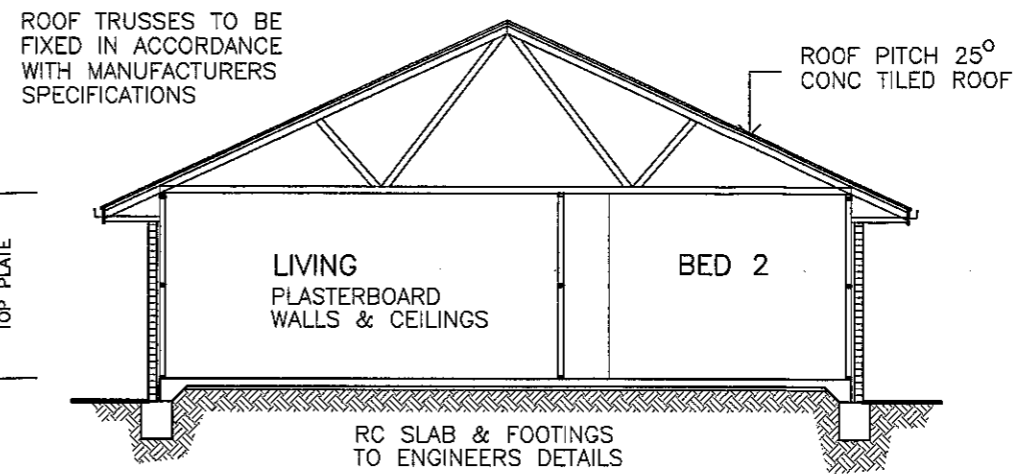


SECTION A

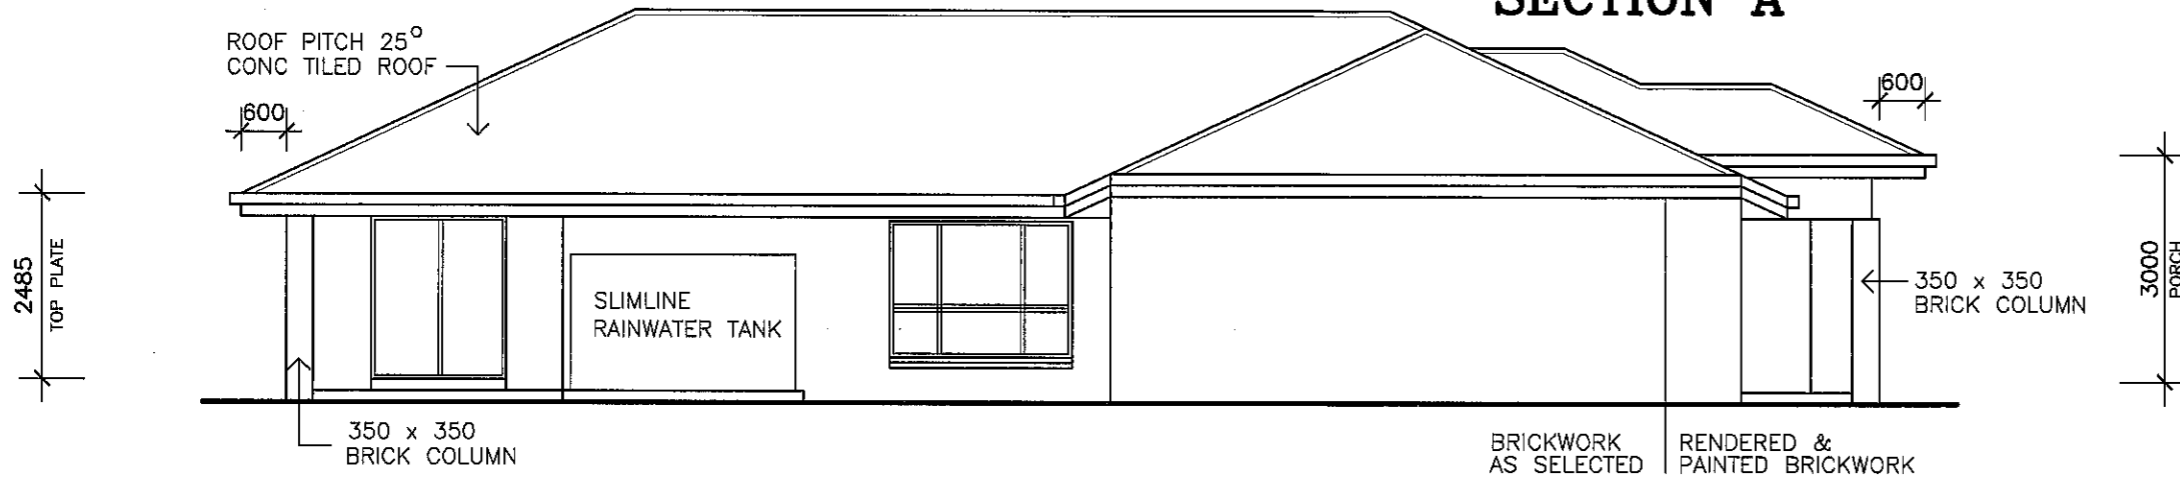


ELEVATION 2

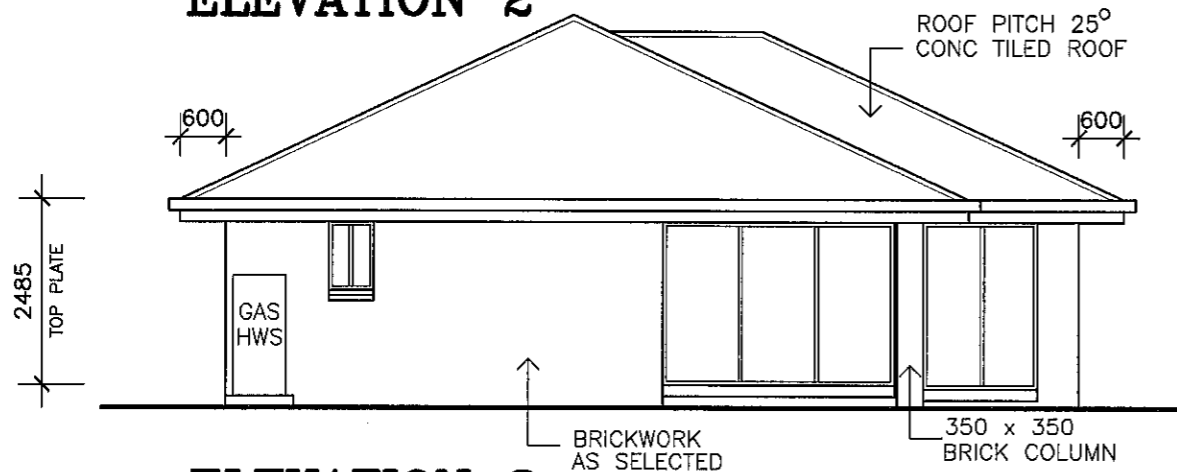

ELEVATION 3

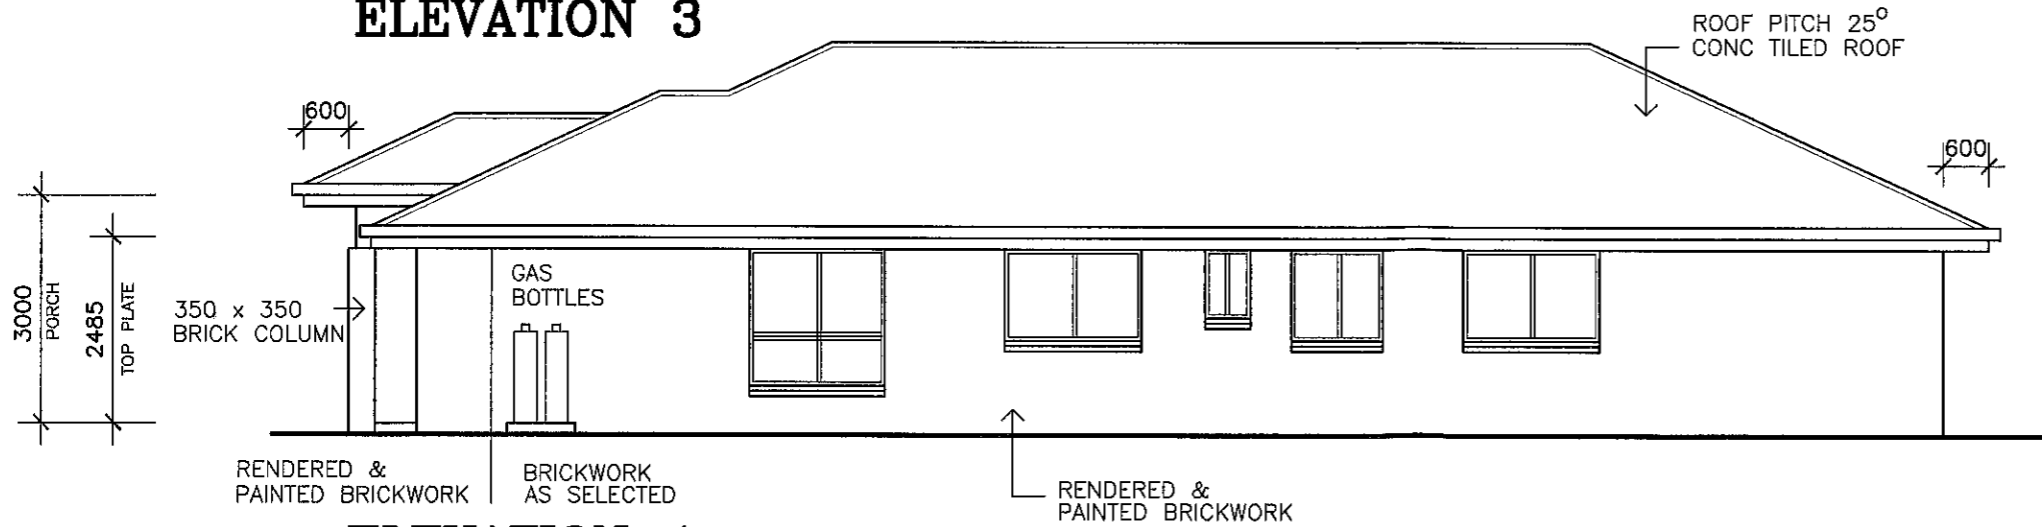

ELEVATION 4

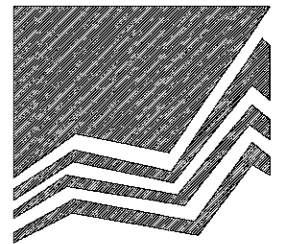

MANCORP
QUALITY HOMES

PO Box 1305
Caboolture Qld 4510
Office (07) 54952011
Fax: (07) 54952677
ACN: 065 955 179

NOTE :

- * ALL CONSTRUCTION TO BE IN ACCORDANCE WITH BUILDING CODE OF AUSTRALIA AND AS. 1684.2 - 1999 TIMBER FRAMING MANUAL.
- * WINDOW CODES DENOTE HEIGHT x WIDTH e.g. 1218 - 1200 HIGH x 1800 WIDE.
- * DIMENSIONS TO BE VERIFIED BY CONTRACTORS PRIOR TO PREPARATION OF SHOP DRAWINGS OR MANUFACTURING. DIMENSIONS TAKE PREFERENCE OVER SCALE.

© 2011 MANCORP

CLIENT
MANCORP QUALITY HOMES

PROJECT
PROPOSED RESIDENCE

LOCATION
**LOT 117
DENHAM CRESCENT,
NORTH LAKES**

AMENDMENTS

ISSUE	DATE	DESCRIPTION
A	17/03/11	PRELIMINARY

DRAWN: A.WATTS CHECKED:
DATE: 17/03/11 SCALE: AS SHOWN
JOB NO. SHEET No. 3 OF 3