


MANCORP
QUALITY HOMES

PO Box 1305
Caboolture Qld 4510
Office (07) 54952011
Fax: (07) 54952677
ACN: 065 955 179

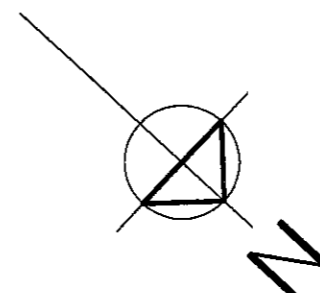

NOTE :
* ALL CONSTRUCTION TO BE IN ACCORDANCE WITH BUILDING CODE OF AUSTRALIA AND AS. 1684.2 - 1999 TIMBER FRAMING MANUAL.
* WINDOW CODES DENOTE HEIGHT x WIDTH e.g. 1218 - 1200 HIGH x 1800 WIDE.
* DIMENSIONS TO BE VERIFIED BY CONTRACTORS PRIOR TO PREPARATION OF SHOP DRAWINGS OR MANUFACTURING. DIMENSIONS TAKE PREFERENCE OVER SCALE.

© 2009 MANCORP

CLIENT
MANCORP DEVELOPMENT GROUP

PROJECT
PROPOSED RESIDENCE


LOCATION
**LOT 370
FREEMAN STREET,
NORTH LAKES.**

AMENDMENTS

ISSUE	DATE	DESCRIPTION
A	15/09/09	WORKING DRAWING

DRAWN: A.WATTS CHECKED: *[Signature]*
DATE: 15/09/09 SCALE: AS SHOWN
JOB NO. 1372 SHEET No 1 OF 11

FREEMAN STREET

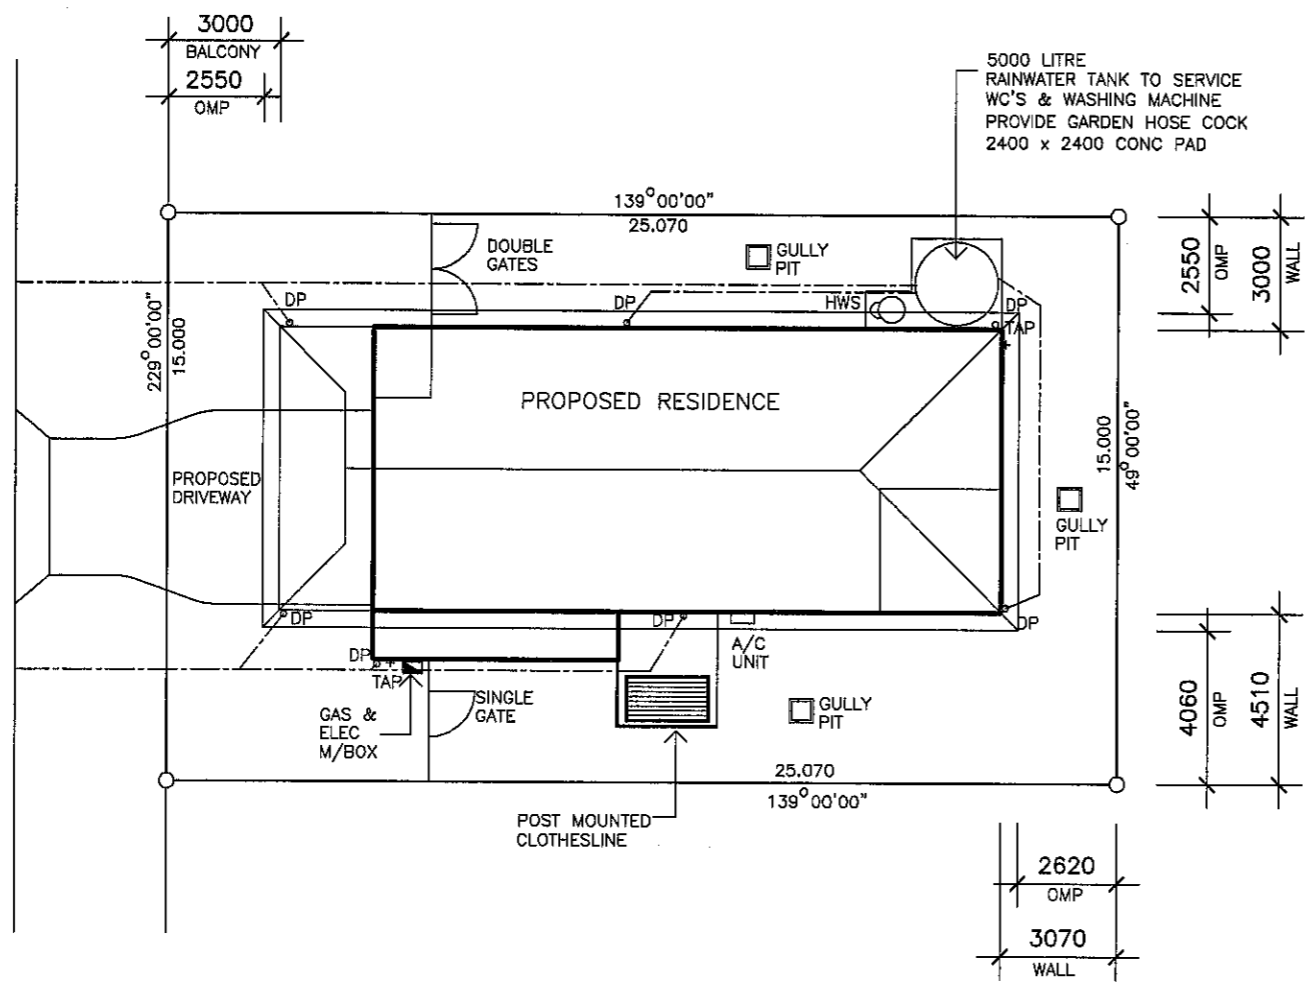

GROUND FLOOR	
LIVING	116.8
PORCH	8.2
ALFRESCO	12.3
TOTAL	137.3 sq.m.
UPPER FLOOR	
LIVING	123.6
BALCONY	18.7
TOTAL	142.3 sq.m.
TOTAL BUILD	279.6 sq.m.


NOTE
STORMWATER TO DISCHARGE INTO EXIST. STORMWATER LINES & RETICULATE TO EXIST. LAWFULL POINT OF DISCHARGE
ALL STORMWATER LINES TO HAVE MINIMUM 100mm COVER.
THE CONTRACTOR IS RESPONSIBLE TO ENSURE COMPLIANCE WITH AS.3500, AS.2870 AND BCA

REAL PROPERTY DESCRIPTION
LOT 370 ON SP213369
PARISH : REDCLIFFE
COUNTY: STANLEY
AREA : 376 sq.m.




NOTE
DRAWING SYMBOLS USED ON THIS DRAWING ARE NOT TRUE REPRESENTATION OF ITEMS INCLUDED IN CONTRACT. REFER TO CONTRACT FOR SPECIFIED ITEMS

SITE PLAN

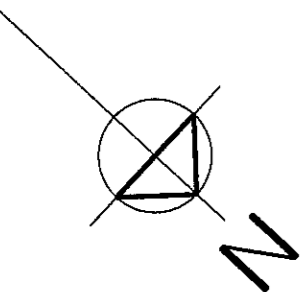SCALE 1: 200




NOTE
DRAWING SYMBOLS USED ON THIS
DRAWING ARE NOT TRUE REPRESENTATION
OF ITEMS INCLUDED IN CONTRACT.
REFER TO CONTRACT FOR SPECIFIED ITEMS

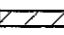 APPROVED SMOKE DETECTOR LOCATED ON OR NEAR CEILING TO COMPLY WITH AS. 3786
 SOLID WALLS INDICATE TIMBER CONSTRUCTION
 HATCHED WALLS INDICATE MASONRY CONSTRUCTION



MANCORP
QUALITY HOMES
PO Box 1305
Caboolture Qld 4510
Office (07) 54952011
Fax: (07) 54952677
ACN: 065 955 179

NOTE :
* ALL CONSTRUCTION TO BE IN ACCORDANCE WITH BUILDING CODE OF AUSTRALIA AND AS. 1684.2 - 1999 TIMBER FRAMING MANUAL.
* WINDOW CODES DENOTE HEIGHT x WIDTH e.g. 1218 - 1200 HIGH x 1800 WIDE.
* DIMENSIONS TO BE VERIFIED BY CONTRACTORS PRIOR TO PREPARATION OF SHOP DRAWINGS OR MANUFACTURING. DIMENSIONS TAKE PREFERENCE OVER SCALE.

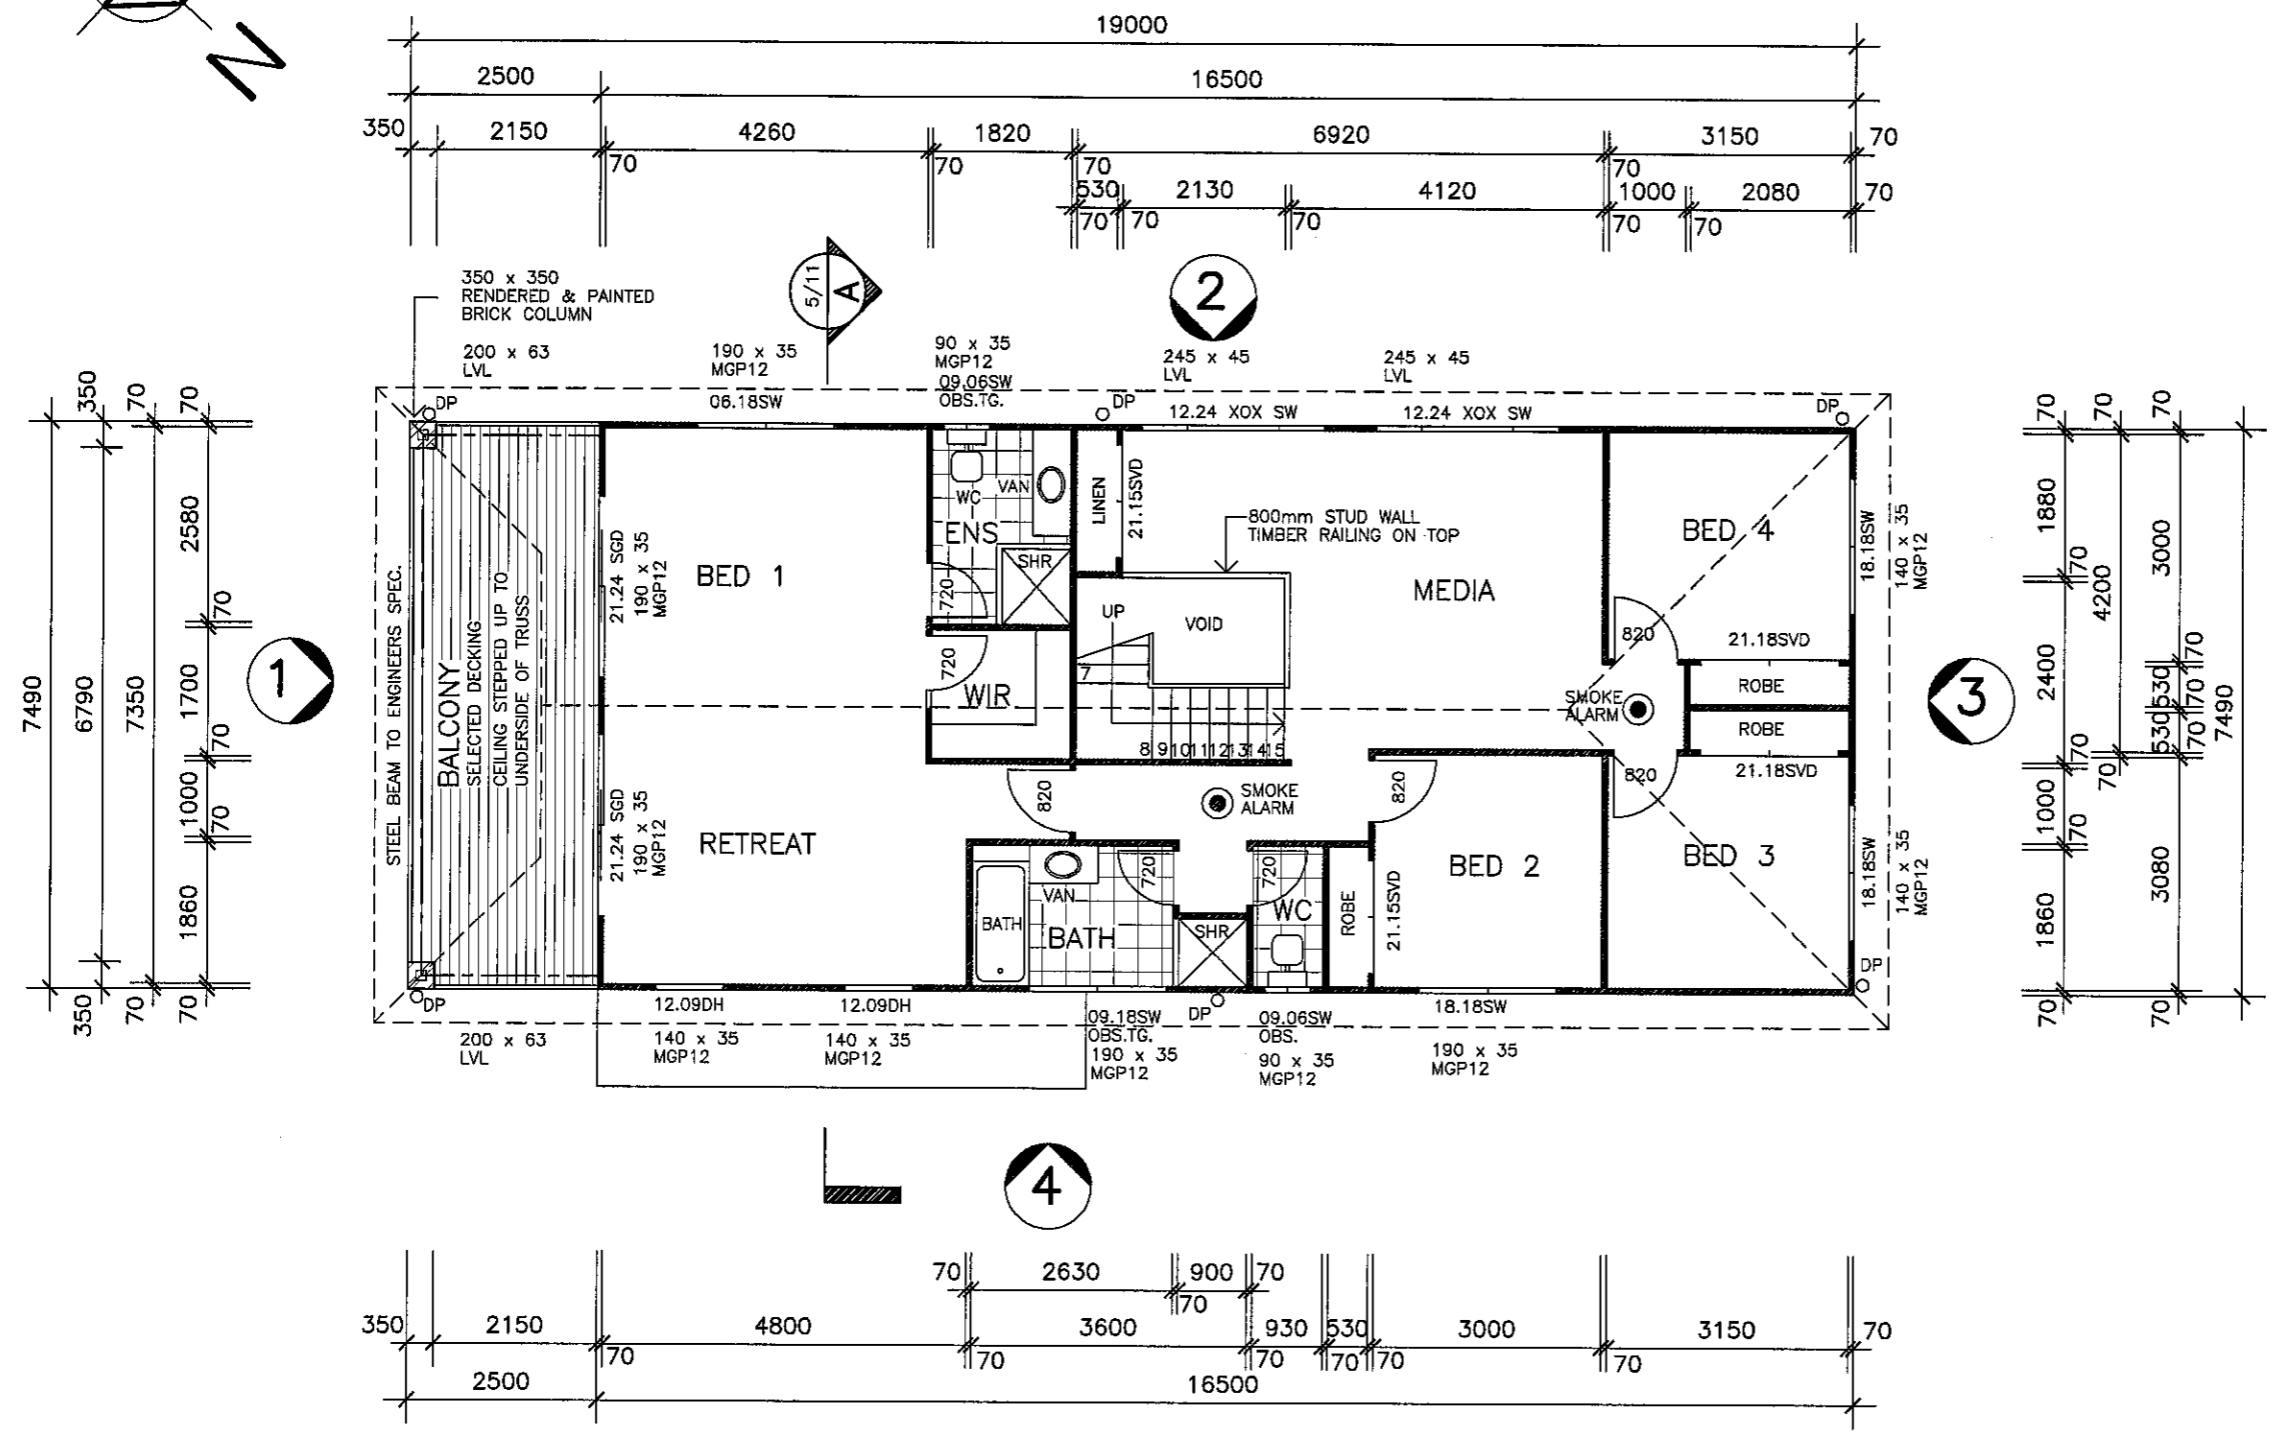

UPPER FLOOR PLAN
SCALE 1:100

© 2009 MANCORP

CLIENT
MANCORP DEVELOPMENT GROUP

PROJECT
PROPOSED RESIDENCE


LOCATION
**LOT 370
FREEMAN STREET,
NORTH LAKES.**

AMENDMENTS

ISSUE	DATE	DESCRIPTION
A	15/09/09	WORKING DRAWING

DRAWN: A.WATTS
DATE: 15/09/09
JOB NO. 1372

CHECKED: *[Signature]*
SCALE: AS SHOWN
SHEET No 3 OF 11

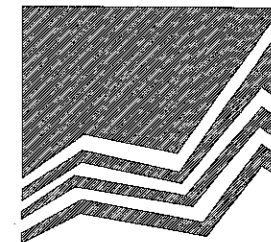

MANCORP
QUALITY HOMES

PO Box 1305
Caboolture Qld 4510
Office (07) 54952011
Fax: (07) 54952677
ACN: 065 955 179

NOTE :
* ALL CONSTRUCTION TO BE IN ACCORDANCE WITH BUILDING CODE OF AUSTRALIA AND AS. 1684.2 - 1999 TIMBER FRAMING MANUAL.
* WINDOW CODES DENOTE HEIGHT x WIDTH e.g. 1218 - 1200 HIGH x 1800 WIDE.
* DIMENSIONS TO BE VERIFIED BY CONTRACTORS PRIOR TO PREPARATION OF SHOP DRAWINGS OR MANUFACTURING. DIMENSIONS TAKE PREFERENCE OVER SCALE.

© 2009 MANCORP

CLIENT
MANCORP DEVELOPMENT GROUP

PROJECT
PROPOSED RESIDENCE

LOCATION
**LOT 370
FREEMAN STREET,
NORTH LAKES.**

AMENDMENTS

ISSUE	DATE	DESCRIPTION
A	15/09/09	WORKING DRAWING

DRAWN: A.WATTS
DATE: 15/09/09
JOB NO. 1372



CHECKED: *[Signature]*
SCALE: AS SHOWN
SHEET No 2 OF 11

● APPROVED SMOKE DETECTOR LOCATED ON OR NEAR CEILING TO COMPLY WITH AS. 3786

— SOLID WALLS INDICATE TIMBER CONSTRUCTION


▨ HATCHED WALLS INDICATE MASONRY CONSTRUCTION

NOTE
DRAWING SYMBOLS USED ON THIS DRAWING ARE NOT TRUE REPRESENTATION OF ITEMS INCLUDED IN CONTRACT. REFER TO CONTRACT FOR SPECIFIED ITEMS

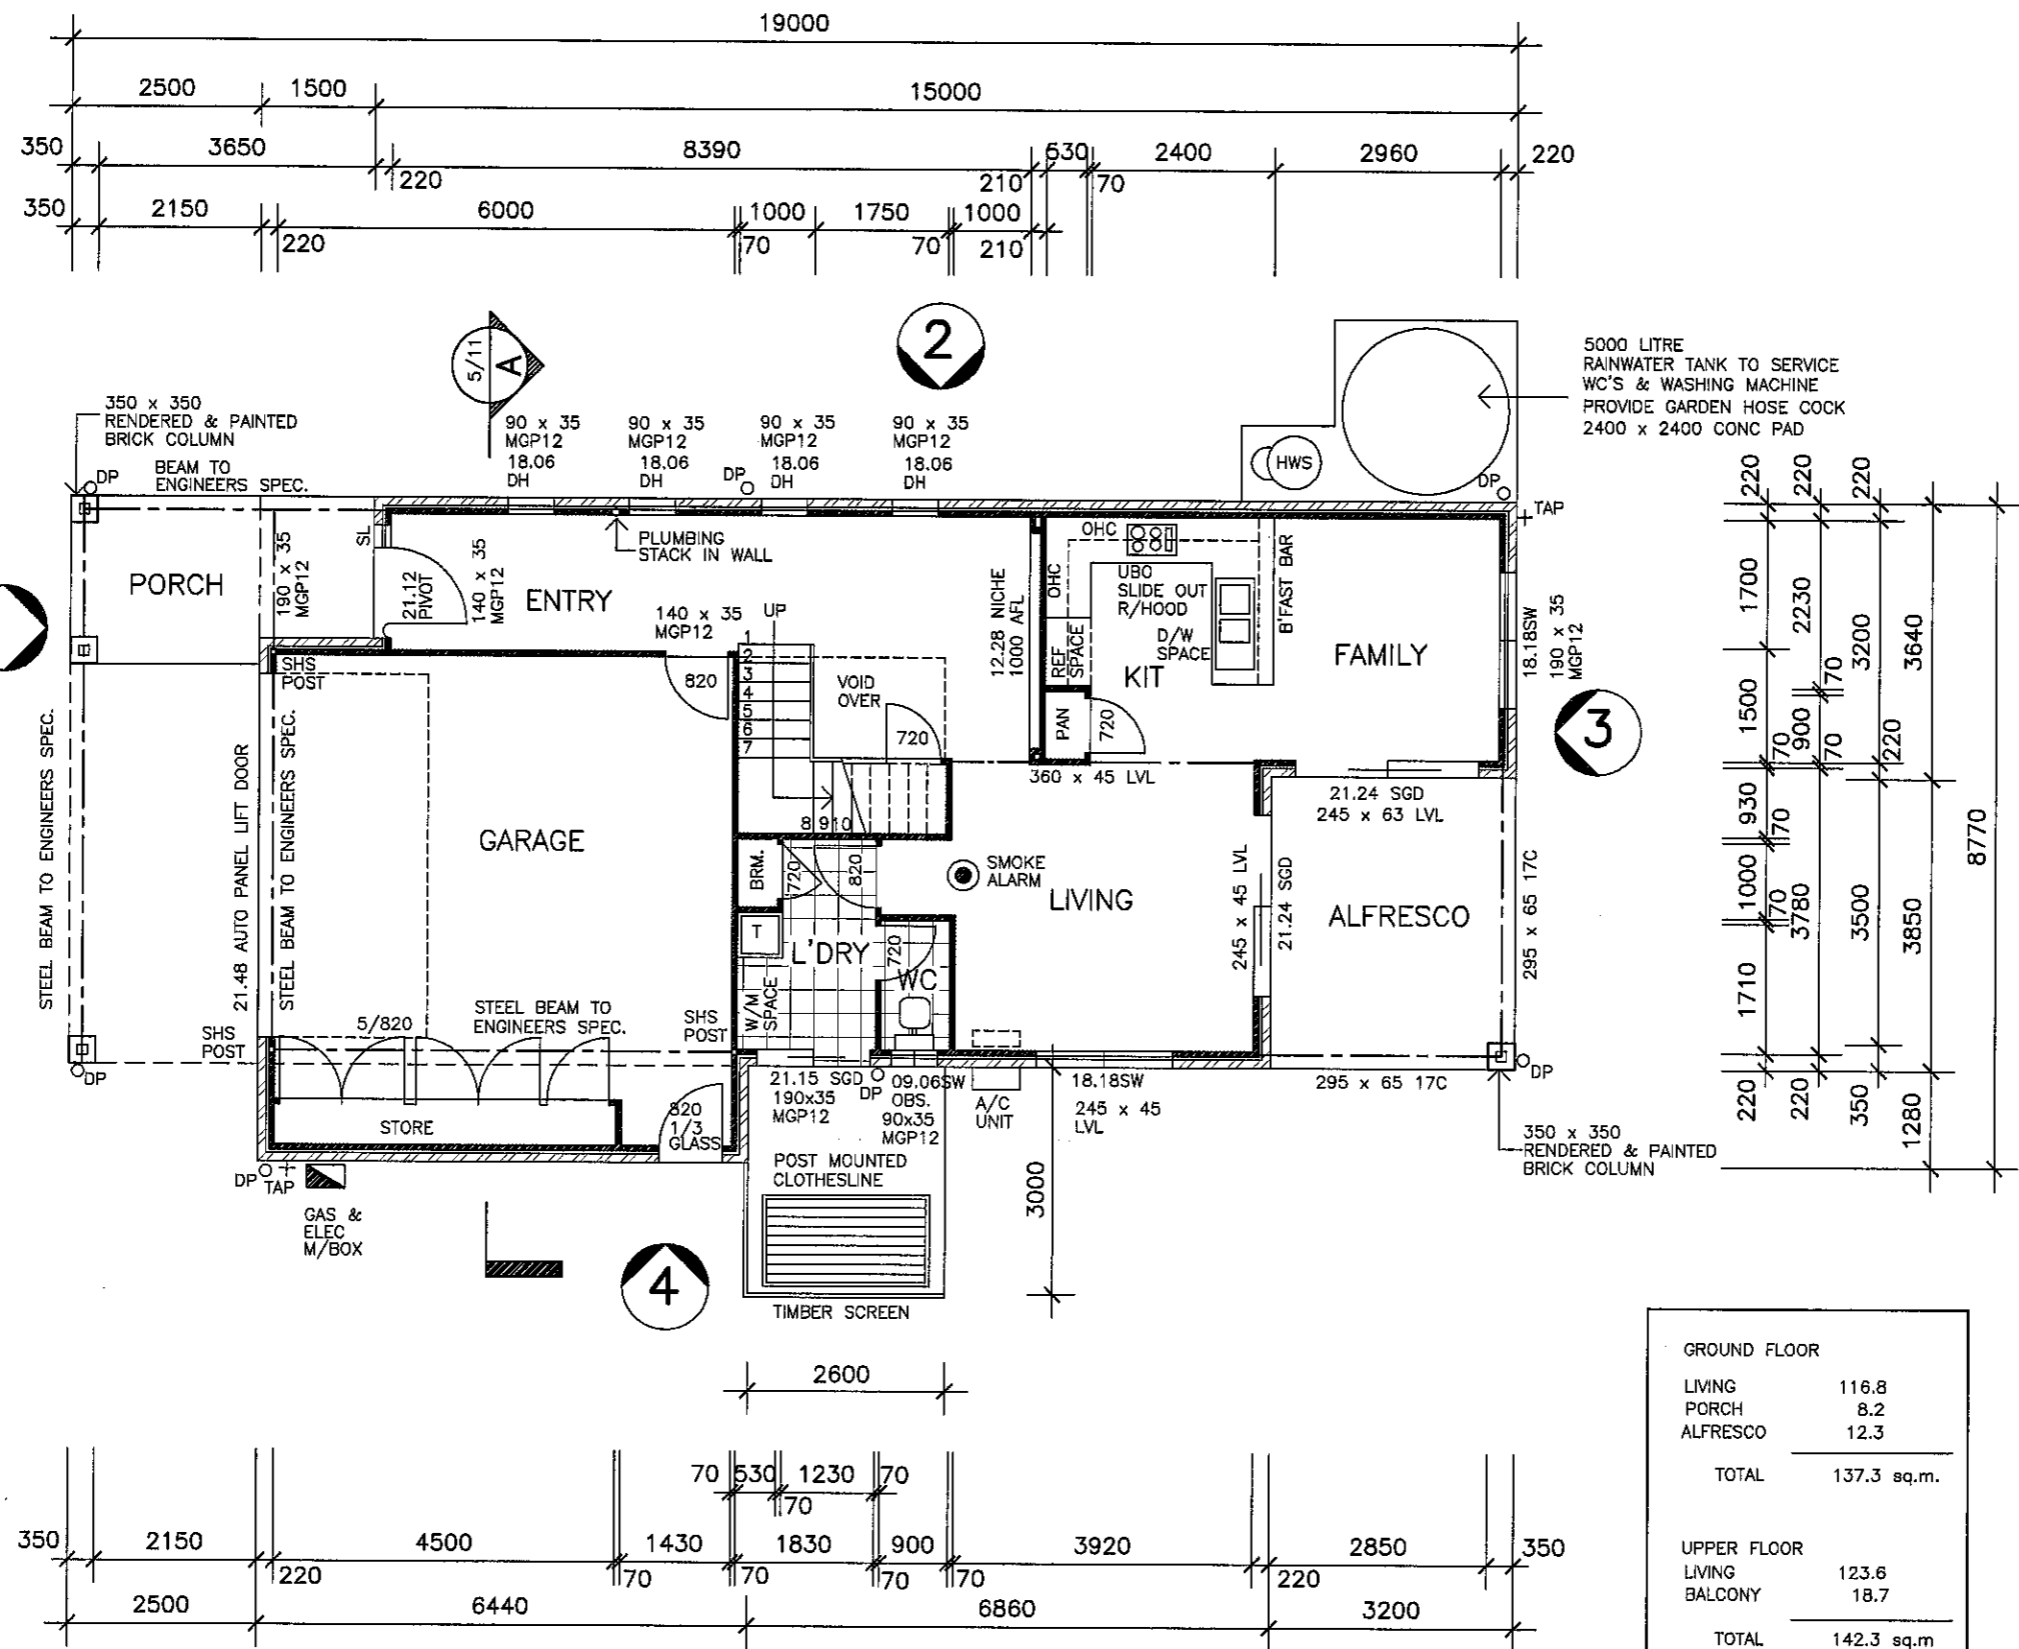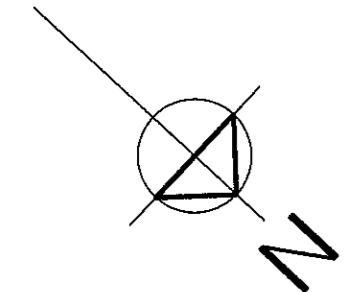

GROUND FLOOR PLAN
SCALE 1:100

GROUND FLOOR	
LIVING	116.8
PORCH	8.2
ALFRESCO	12.3
TOTAL	137.3 sq.m.
UPPER FLOOR	
LIVING	123.6
BALCONY	18.7
TOTAL	142.3 sq.m
TOTAL BUILD	279.6 sq.m.

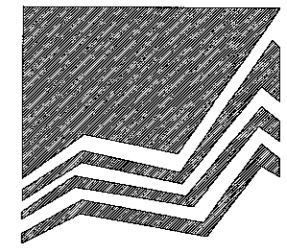

MANCORP
QUALITY HOMES

PO Box 1305
Caboolture Qld 4510
Office (07) 54952011
Fax: (07) 54952677
ACN: 065 955 179

NOTE :
* ALL CONSTRUCTION TO BE IN ACCORDANCE WITH BUILDING CODE OF AUSTRALIA AND AS. 1684.2 - 1999 TIMBER FRAMING MANUAL.
* WINDOW CODES DENOTE HEIGHT x WIDTH e.g. 1218 - 1200 HIGH x 1800 WIDE.
* DIMENSIONS TO BE VERIFIED BY CONTRACTORS PRIOR TO PREPARATION OF SHOP DRAWINGS OR MANUFACTURING. DIMENSIONS TAKE PREFERENCE OVER SCALE.

© 2009 MANCORP

CLIENT
MANCORP DEVELOPMENT GROUP


PROJECT
PROPOSED RESIDENCE

LOCATION
**LOT 370
FREEMAN STREET,
NORTH LAKES.**


AMENDMENTS

No	DATE	DESCRIPTION
A	15/09/09	WORKING DRAWING

DRAWN: A.WATTS	CHECKED: <i>[Signature]</i>
DATE: 15/09/09	SCALE: AS SHOWN
JOB NO. 1372	SHEET No 4 OF 11

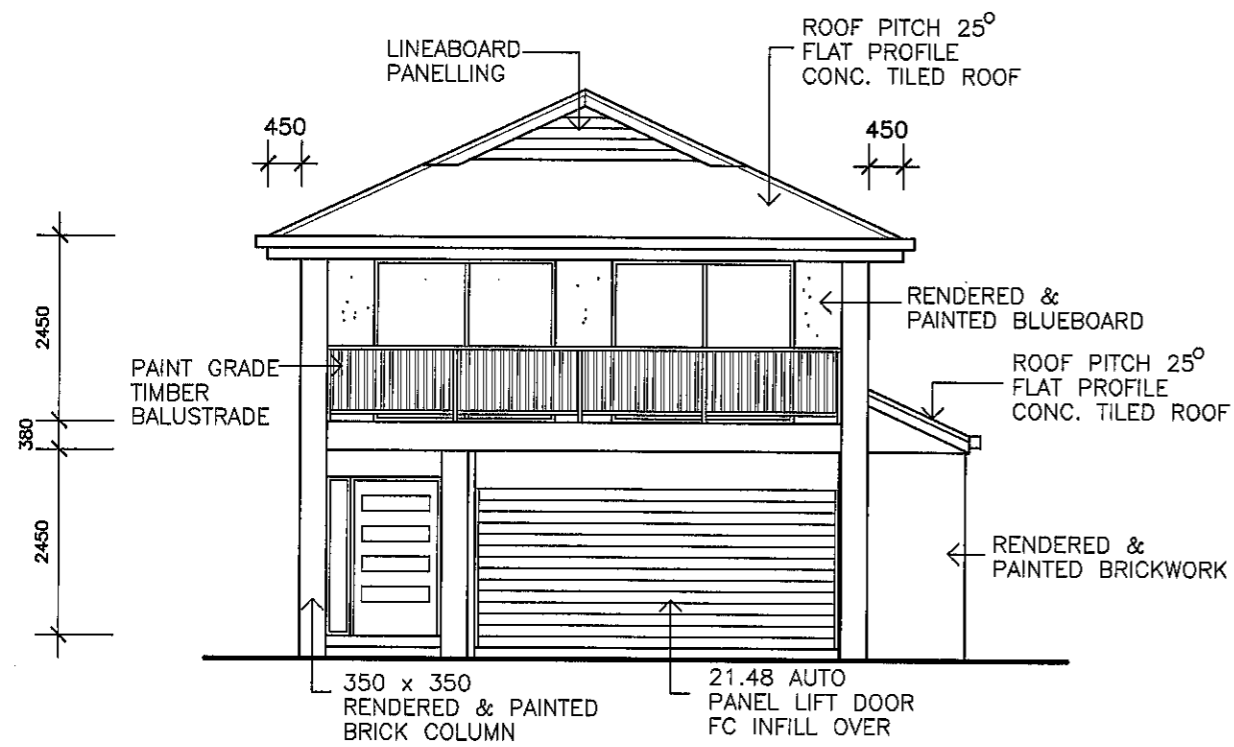

ELEVATION 1

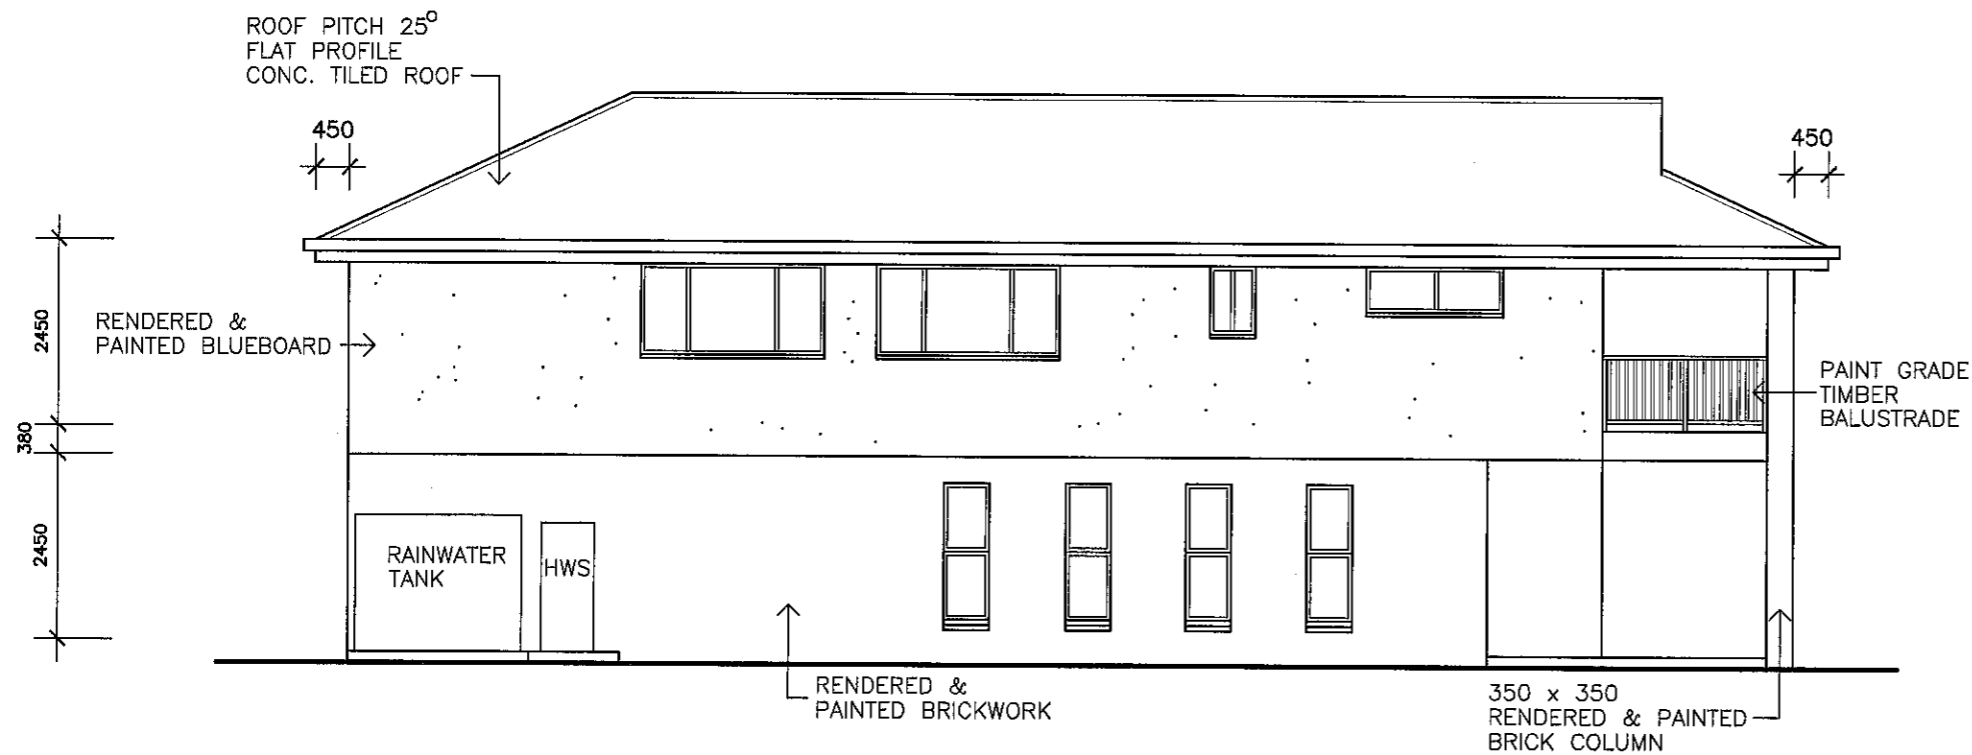

ELEVATION 2