
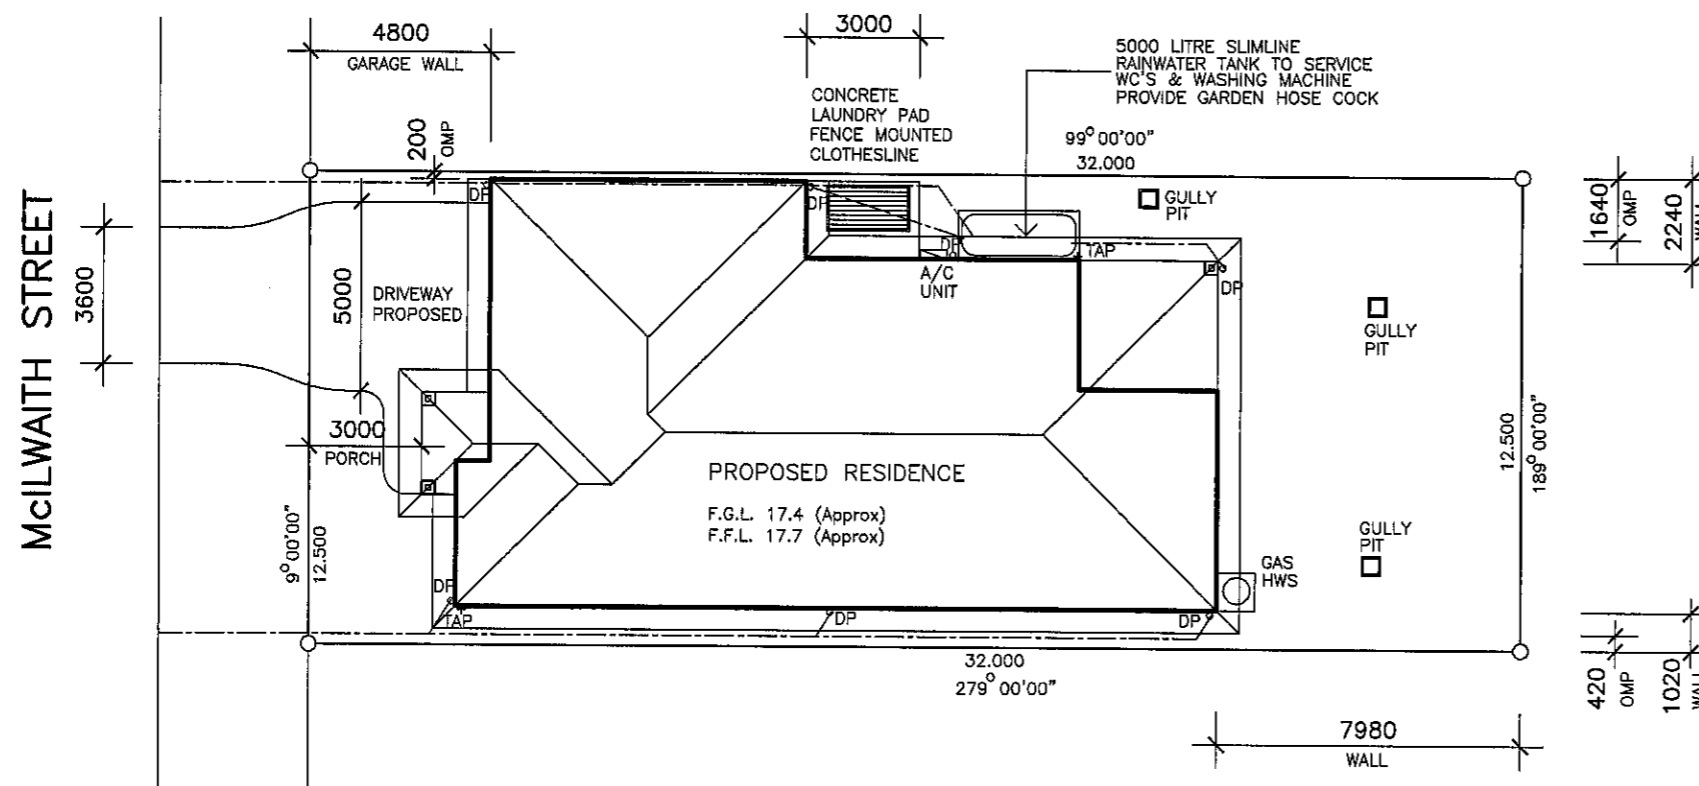


MANCORP
QUALITY HOMES

PO Box 1305
Caboolture Qld 4510
Office (07) 54952011
Fax: (07) 54952677
ACN: 065 955 179

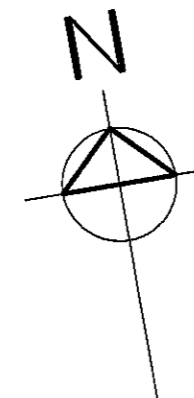

NOTE
DRAWING SYMBOLS USED ON THIS
DRAWING ARE NOT TRUE REPRESENTATION
OF ITEMS INCLUDED IN CONTRACT.
REFER TO CONTRACT FOR SPECIFIED ITEMS

NOTE
STORMWATER TO DISCHARGE INTO EXIST.
STORMWATER LINES & RETICULATE TO
EXIST. LAWFULL POINT OF DISCHARGE

ALL STORMWATER LINES TO HAVE
MINIMUM 100mm COVER.

STORMWATER LINES SHOWN ARE
INDICATIVE ONLY

THE CONTRACTOR IS RESPONSIBLE
TO ENSURE COMPLIANCE
WITH AS.3500, AS.2870 AND BCA

LEVELS SHOWN REFERENCED TO AHD

AREA	
LIVING	185.4 (46.4% S/C)
PORCH	4.0
ALFRESCO	12.6
TOTAL	202.0sq.m.
AREA OF SITE	400 sq.m.
SITE COVER	50.5%

REAL PROPERTY DESCRIPTION
LOT 92 ON SP241525
PARISH : REDCLIFFE
COUNTY: STANLEY
AREA : 400 sq.m.

SITE PLAN
SCALE 1: 200

NOTE :
* ALL CONSTRUCTION TO BE IN ACCORDANCE
WITH BUILDING CODE OF AUSTRALIA AND
AS. 1684.2 - 1999 TIMBER FRAMING MANUAL.
* WINDOW CODES DENOTE HEIGHT x WIDTH
e.g. 1218 - 1200 HIGH x 1800 WIDE.

* DIMENSIONS TO BE VERIFIED BY
CONTRACTORS PRIOR TO PREPARATION OF
SHOP DRAWINGS OR MANUFACTURING.
DIMENSIONS TAKE PREFERENCE OVER SCALE.

© 2011 MANCORP

CLIENT
**MANCORP QUALITY
HOMES**


PROJECT
PROPOSED RESIDENCE

LOCATION
**LOT 92
McILWAITH STREET,
NORTH LAKES.**


AMENDMENTS

ISSUE	DATE	DESCRIPTION
A	25/02/11	PRELIMINARY


DRAWN: A.WATTS	CHECKED:
DATE: 25/02/11	SCALE: AS SHOWN
JOB NO.	SHEET No. 1 OF 3

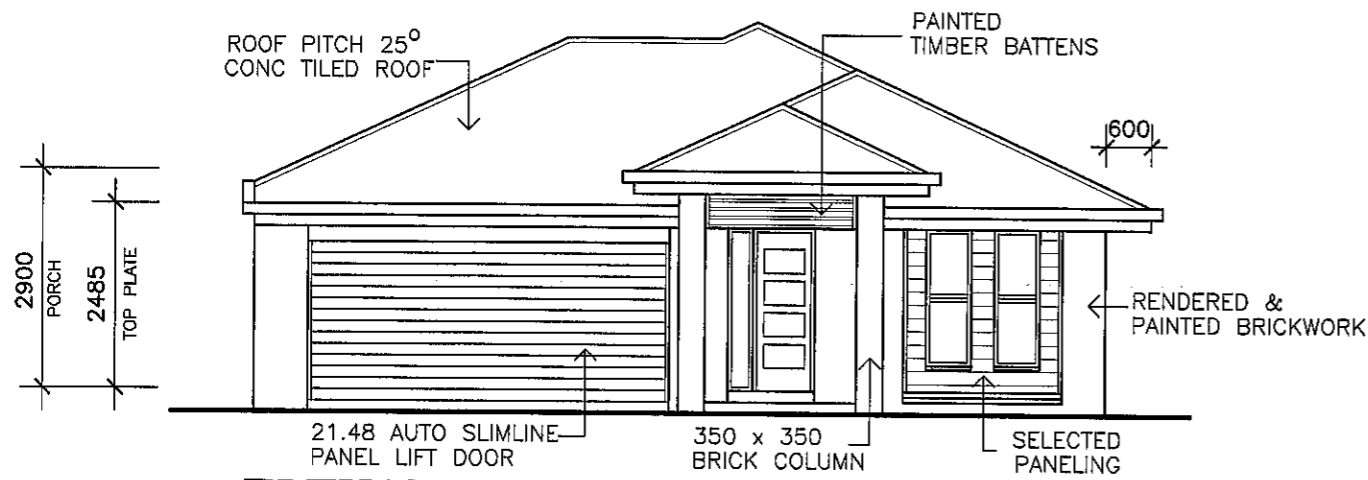


ELEVATION 1

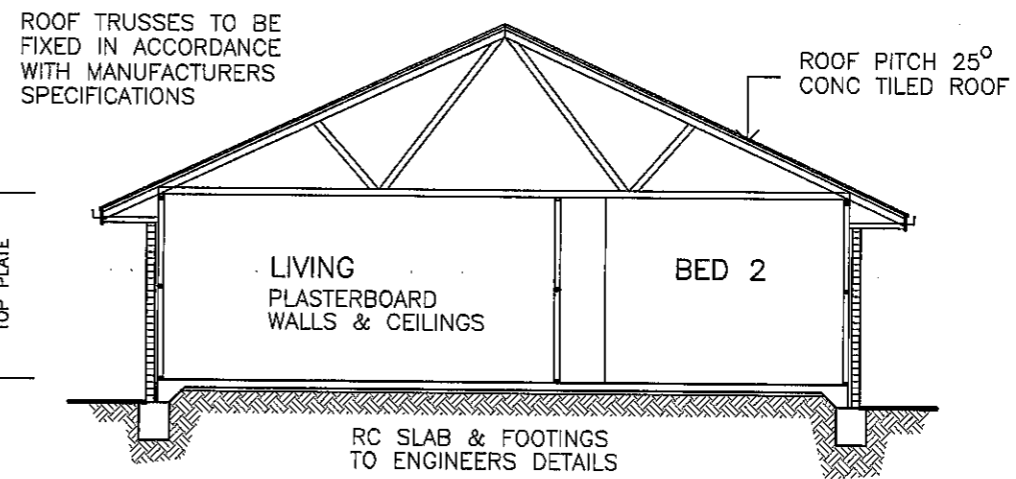


SECTION A

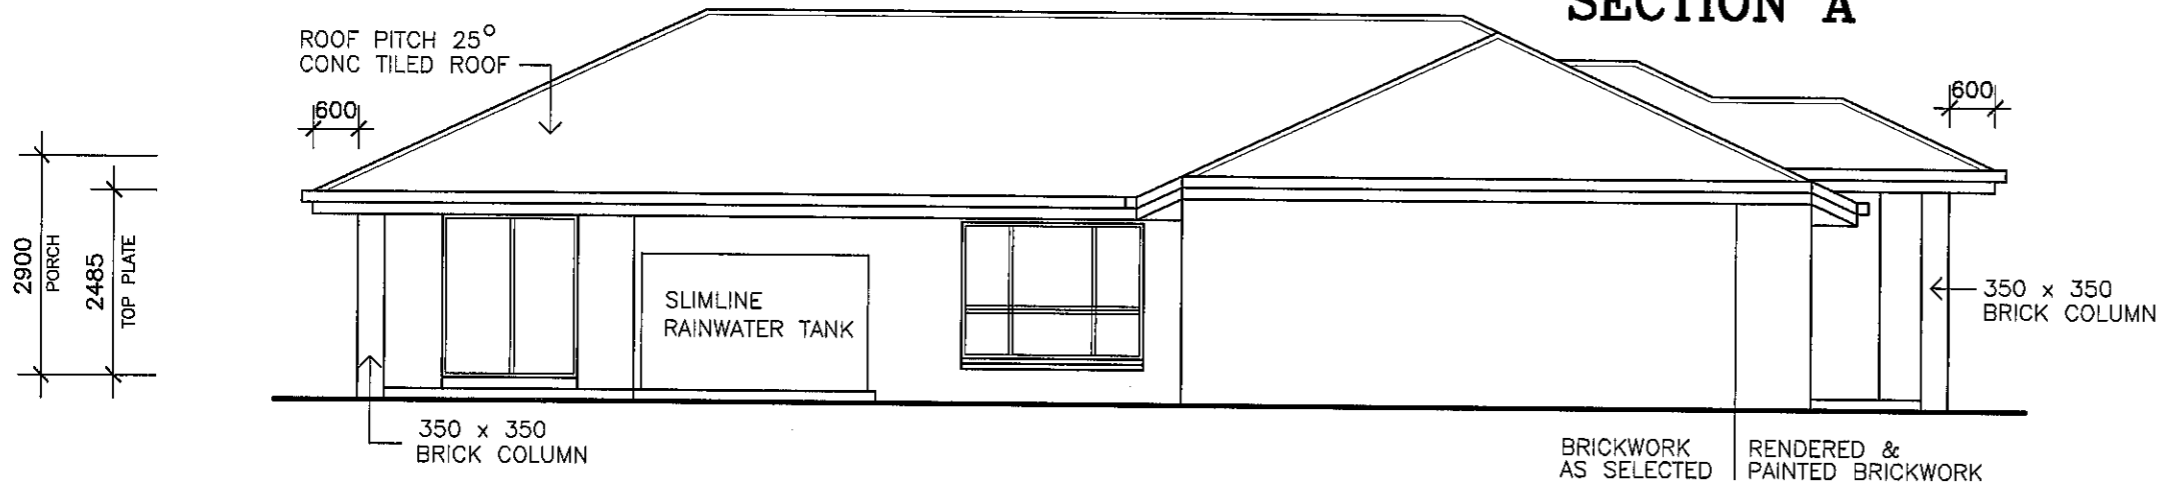

ELEVATION 2

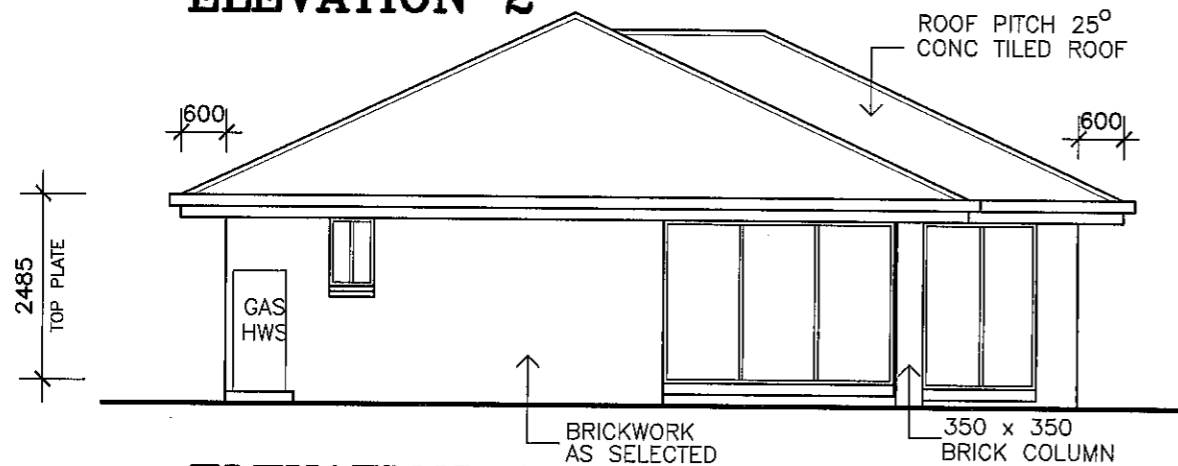

ELEVATION 3

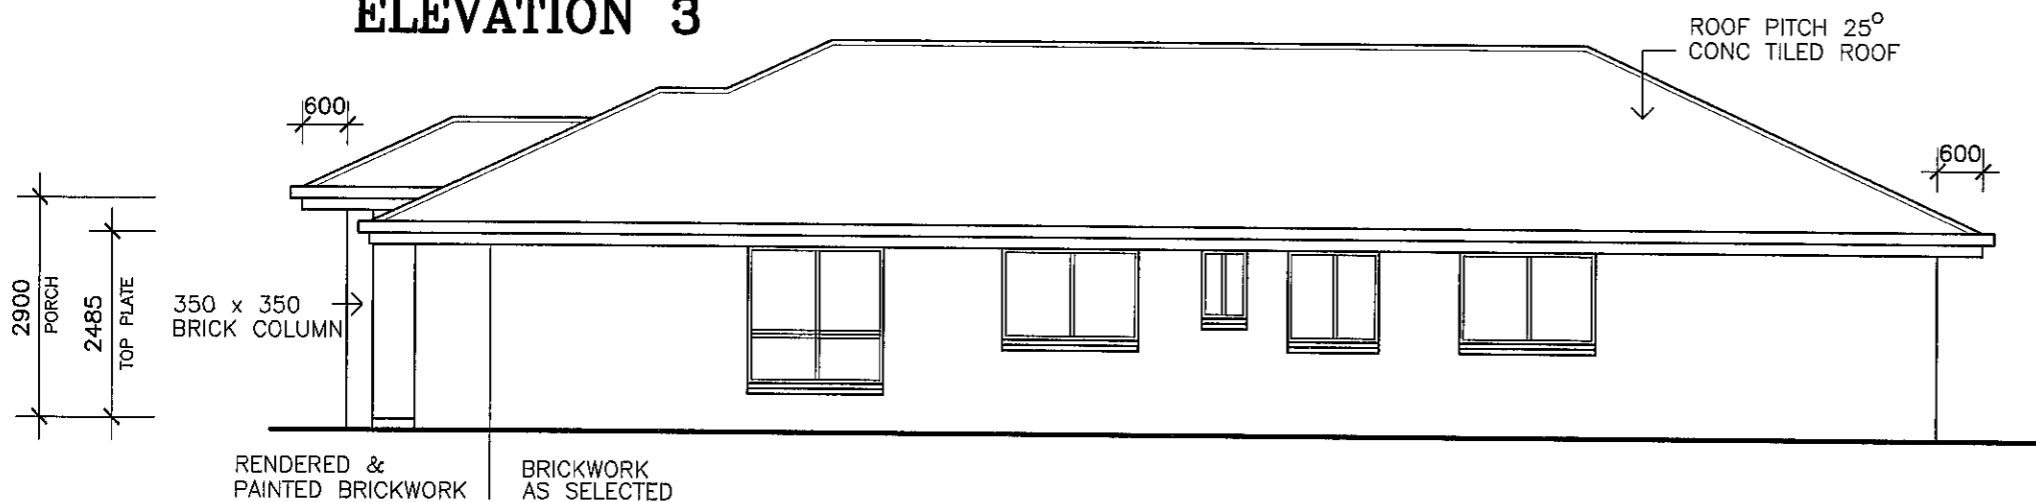

ELEVATION 4



MANCORP
QUALITY HOMES

PO Box 1305
Caboolture Qld 4510
Office (07) 54952011
Fax: (07) 54952677
ACN: 065 955 179

NOTE :
* ALL CONSTRUCTION TO BE IN ACCORDANCE WITH BUILDING CODE OF AUSTRALIA AND AS. 1684.2 - 1999 TIMBER FRAMING MANUAL.
* WINDOW CODES DENOTE HEIGHT x WIDTH e.g. 1218 - 1200 HIGH x 1800 WIDE.
* DIMENSIONS TO BE VERIFIED BY CONTRACTORS PRIOR TO PREPARATION OF SHOP DRAWINGS OR MANUFACTURING. DIMENSIONS TAKE PREFERENCE OVER SCALE.

© 2011 MANCORP

CLIENT
MANCORP QUALITY HOMES

PROJECT
PROPOSED RESIDENCE

LOCATION
**LOT 92
McILWAITH STREET,
NORTH LAKES.**

AMENDMENTS

ISSUE	DATE	DESCRIPTION
A	25/02/11	PRELIMINARY

DRAWN: A.WATTS	CHECKED:
DATE: 25/02/11	SCALE: AS SHOWN
JOB NO.	SHEET No. 3 OF 3