



**MANCORP
QUALITY HOMES**

SUITE 5/8 EAST STREET
P.O. BOX 1305
CARBOOLTOURE QLD 4510
OFFICE OF HOURS 2011
FAX: 07 5495 2873
ACN 065 056 170

- CONSTRUCTION TO BE IN ACCORDANCE WITH BUILDING CODE OF AUSTRALIA & AS1842.2 - 1889 TIMBER FRAMING MANUAL.
- WINDOW CODES DENOTE HEIGHT & WIDTH
e.g. 12.18 x 1200 HIGH x 1800 WIDE.
- DIMENSIONS TAKE PREFERENCE OVER SCALE. DIMENSIONS ARE IN MILLIMETERS U.M.O.
- ALL DIMENSIONS, DETAILS, LEVELS & SETOUT ARE TO BE CONFIRMED PRIOR TO COMMENCING CONSTRUCTION & RESPONSIBLE PERSONS NOTIFIED OF ANY DISCREPANCIES OR OMISSIONS.
- DRAWING SYMBOLS USED ON THIS DRAWING ARE NOT TRUE REPRESENTATIONS OF THE ITEMS INCLUDED IN THE CONTRACT. REFER TO THE CONTRACT FOR SPECIFIED ITEMS.
- ALL TIMBER FRAMING TO BE TERMITE TREATED.
- COPYRIGHT 2018 MANCORP QUALITY HOMES - ALL RIGHTS RESERVED.

CLIENT:
MANCORP QUALITY HOMES

PROJECT:
PROPOSED RESIDENCE

LOCATION:
**LOT 25
NEW ROAD
NORTH HARBOUR
STAGE 23**

PRELIMINARY DRAWING

REV	DATE	DESCRIPTION
A	09/07/18	DRAWING ISSUE

REF: N/A


DRAWN: LCA CHECKED:

JOB NO.

SHEET SIZE: A3


SCALE AS SHOWN

SHEET No.

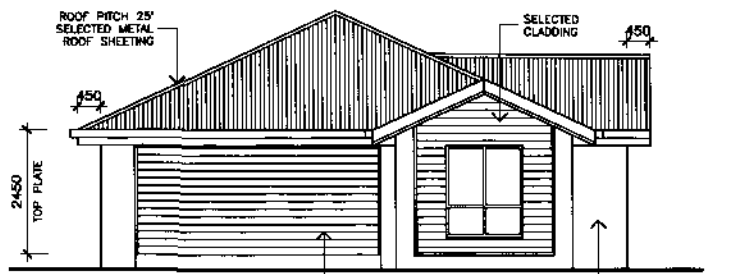


ELEVATION 1
SCALE 1:100


NOTE:
SELECTED ROOF SHEETING FIXED TO METAL BATTENS SUPPLIED BY THE MANUFACTURER. ROOF SHEETING AND BATTENS INSTALLED AS PER THE MANUFACTURERS SPECIFICATION, SUITABLE FOR N3 AREA.
ROOF TRUSSES AT 600 CENTRES MAX.

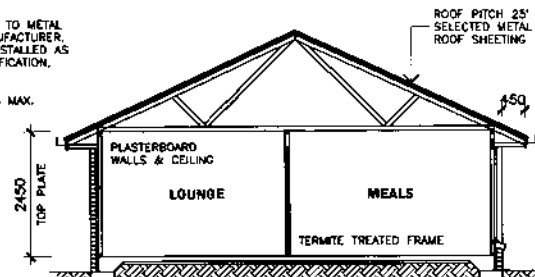


SECTION A
SCALE 1:100

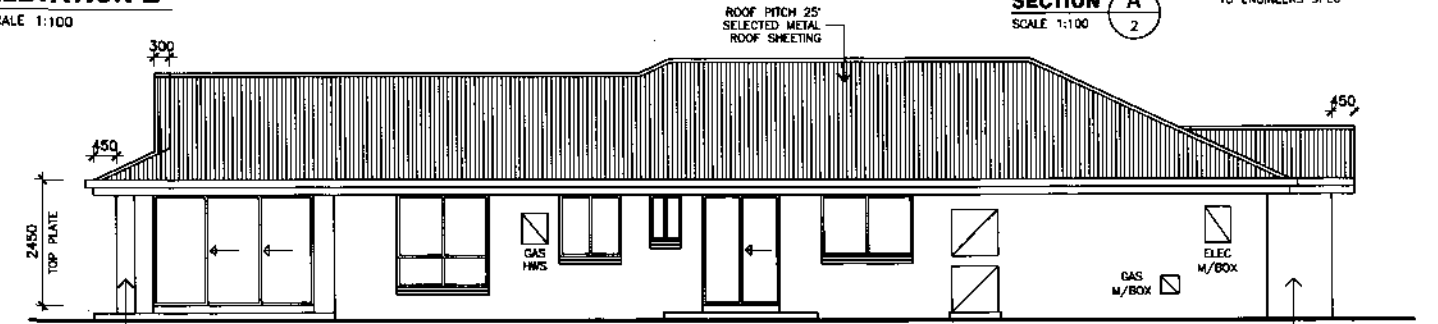

ELEVATION 2
SCALE 1:100

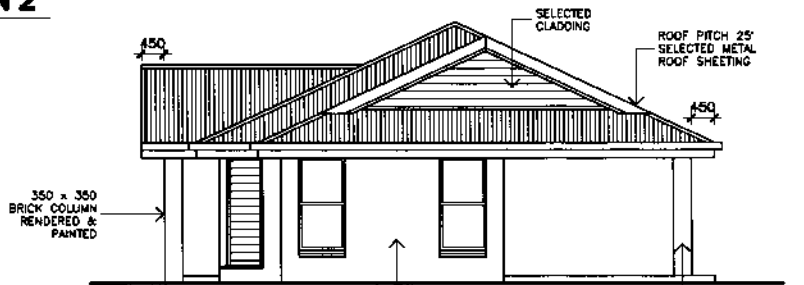

ELEVATION 3
SCALE 1:100

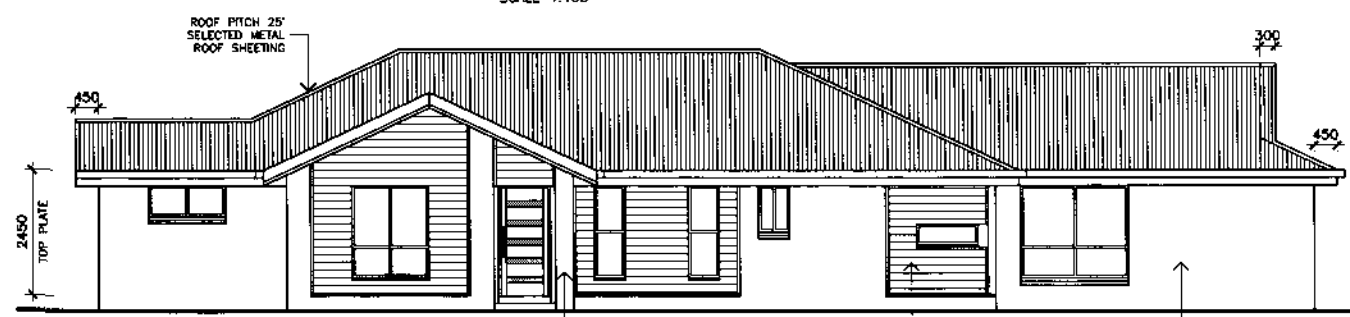

ELEVATION 4
SCALE 1:100